


UNITED PROPERTIES
OTTAWA


St. Moritz Apartments
150 MacLaren Street
Ottawa, Ontario K2P 0L2
Phone: 613-235-9161
Fax: 613-235-9616
E-mail: stmoritz@uproperties.ca
Website: uproperties.ca/st-moritz

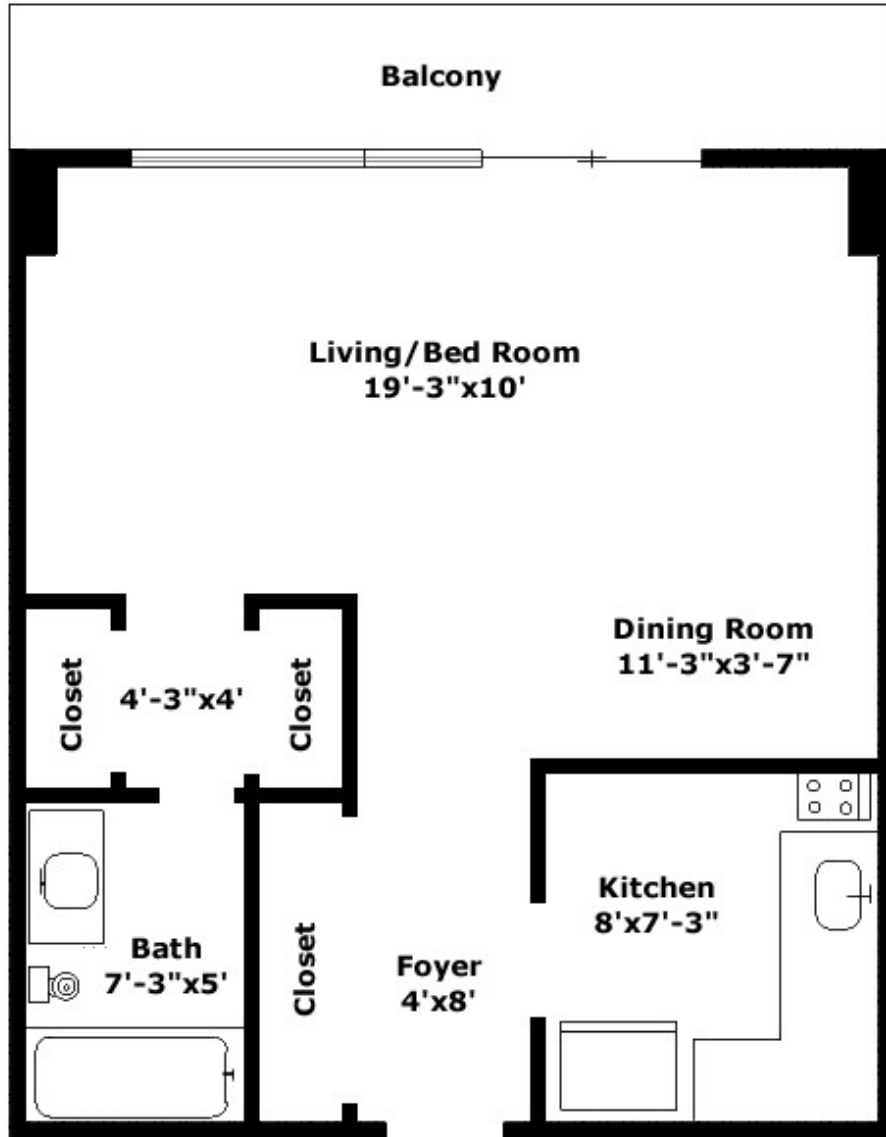

The Belvedere


Bachelor, 475 sq.ft.*

* Parking Extra | Prices are subject to change without notice | Floorplans are not to scale and provided for reference only.

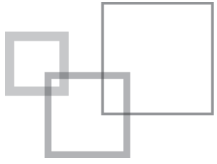

UNITED PROPERTIES
OTTAWA



St. Moritz Apartments
150 MacLaren Street
Ottawa, Ontario K2P 0L2
Phone: 613-235-9161
Fax: 613-235-9616
E-mail: stmoritz@uproperties.ca
Website: uproperties.ca/st-moritz

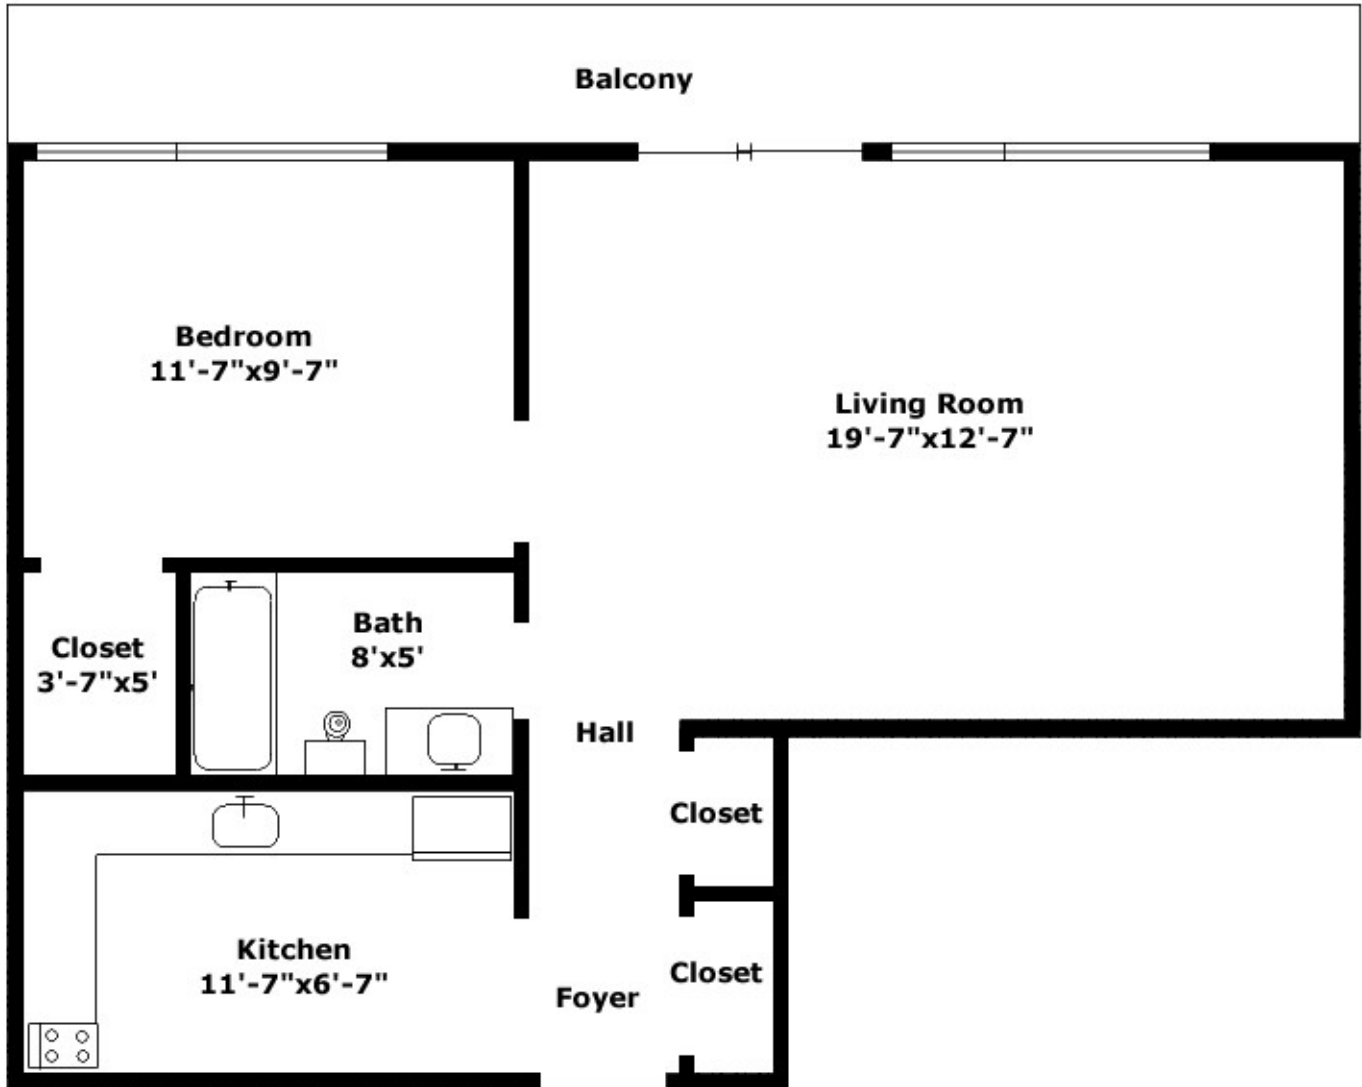

The Metropolitan


1 Bedroom, 640 sq.ft.*

* Parking Extra | Prices are subject to change without notice | Floorplans are not to scale and provided for reference only.

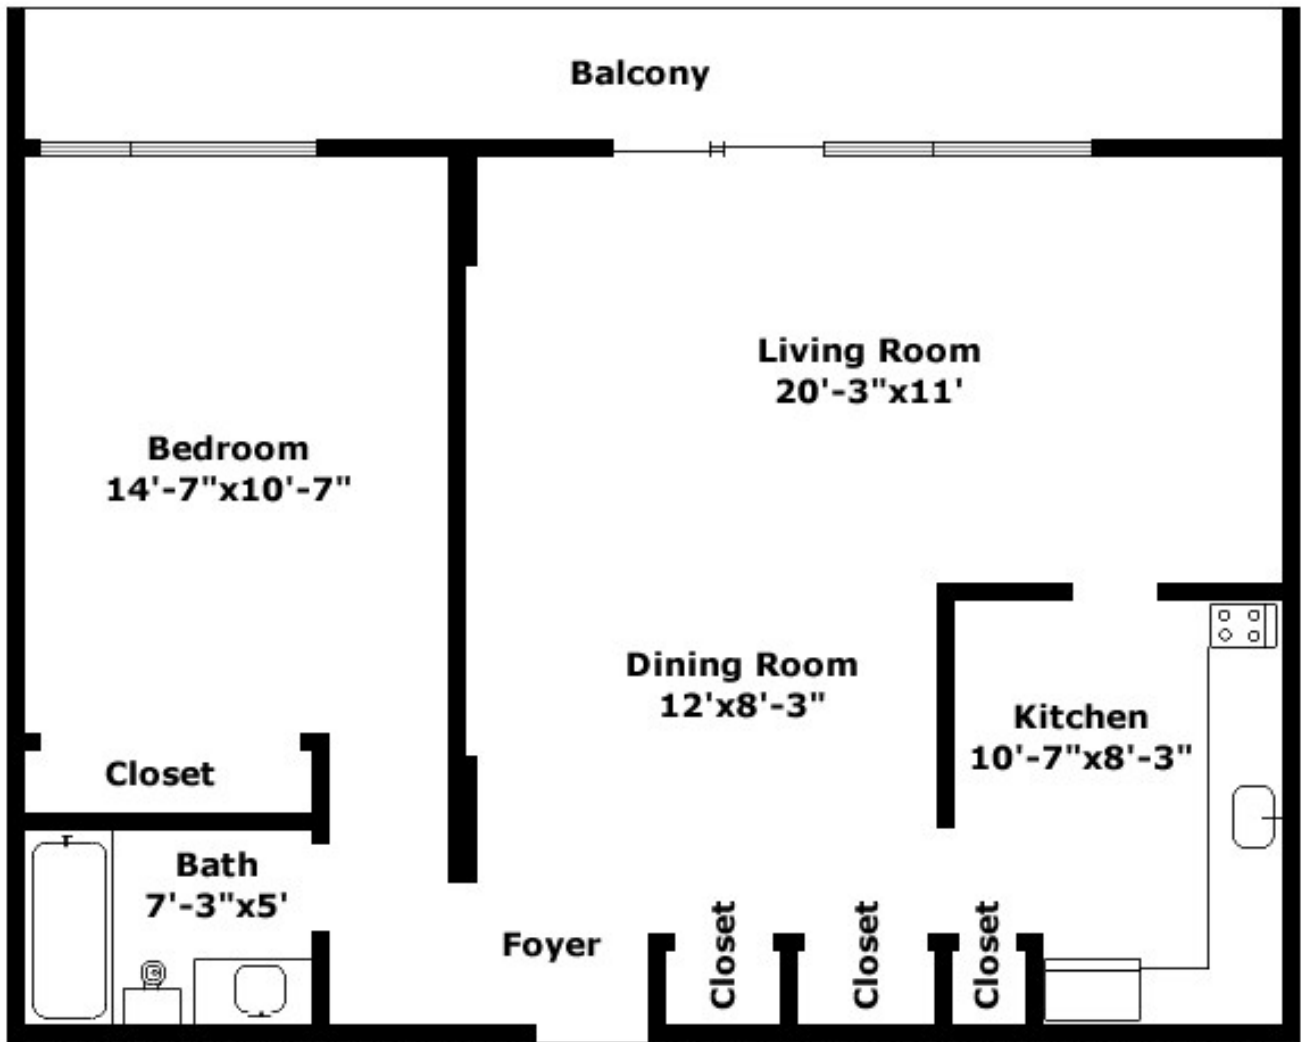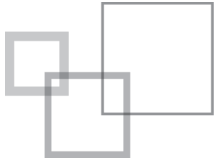


The Renaissance

1 Bedroom, 775 sq.ft.*

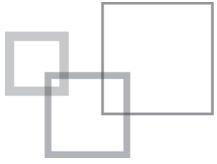

UNITED PROPERTIES
OTTAWA


St. Moritz Apartments
150 MacLaren Street
Ottawa, Ontario K2P 0L2
Phone: 613-235-9161
Fax: 613-235-9616
E-mail: stmoritz@uproperties.ca
Website: uproperties.ca/st-moritz

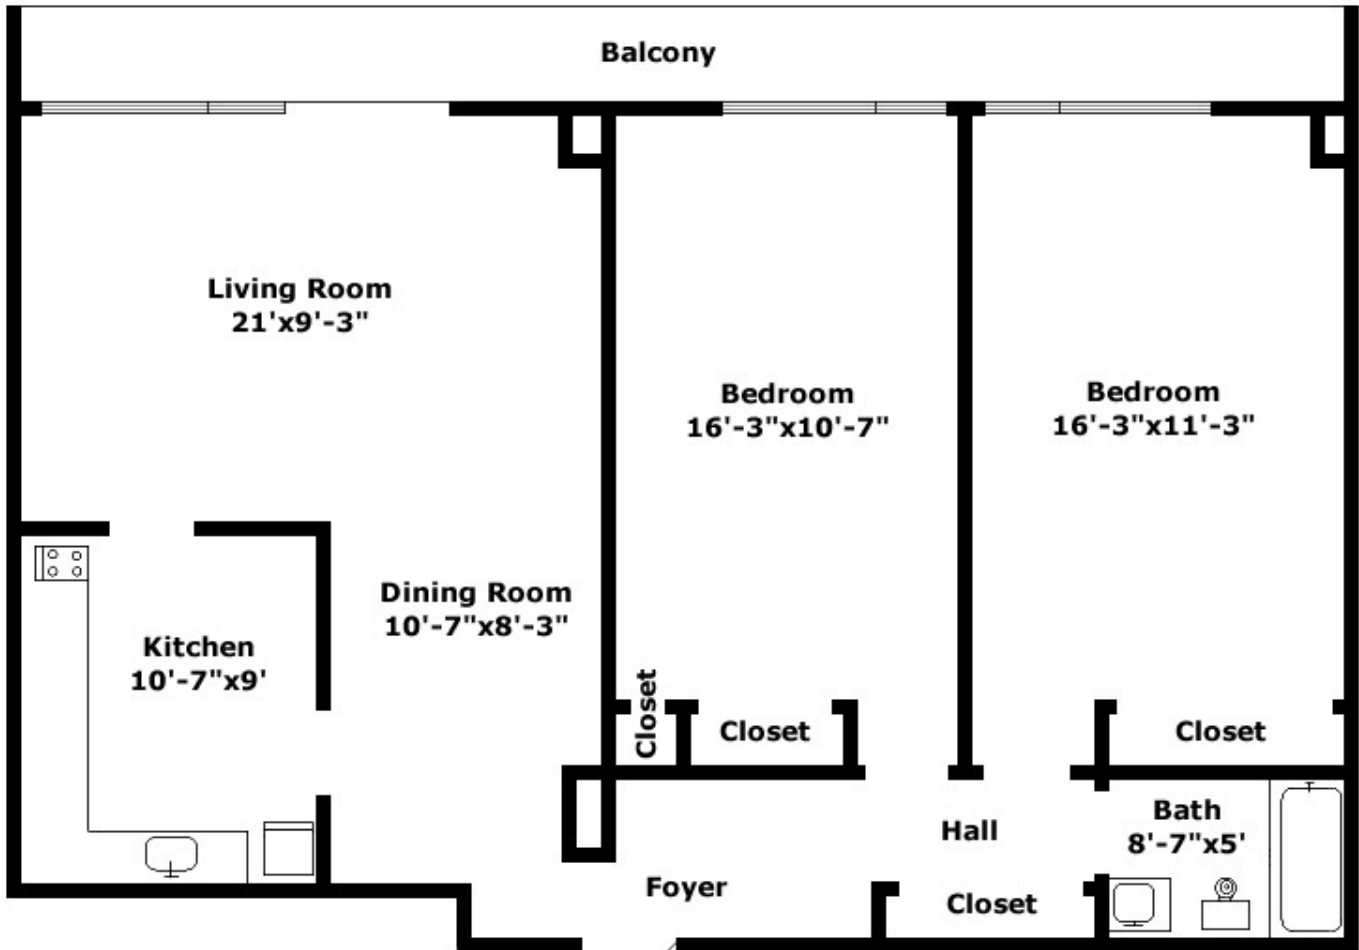

The Manhattan


2 Bedroom, 923 sq.ft.*

* Parking Extra | Prices are subject to change without notice | Floorplans are not to scale and provided for reference only.

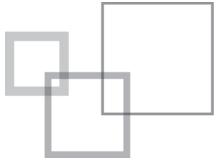

UNITED PROPERTIES
OTTAWA

St. Moritz Apartments
150 MacLaren Street
Ottawa, Ontario K2P 0L2
Phone: 613-235-9161
Fax: 613-235-9616
E-mail: stmoritz@uproperties.ca
Website: uproperties.ca/st-moritz

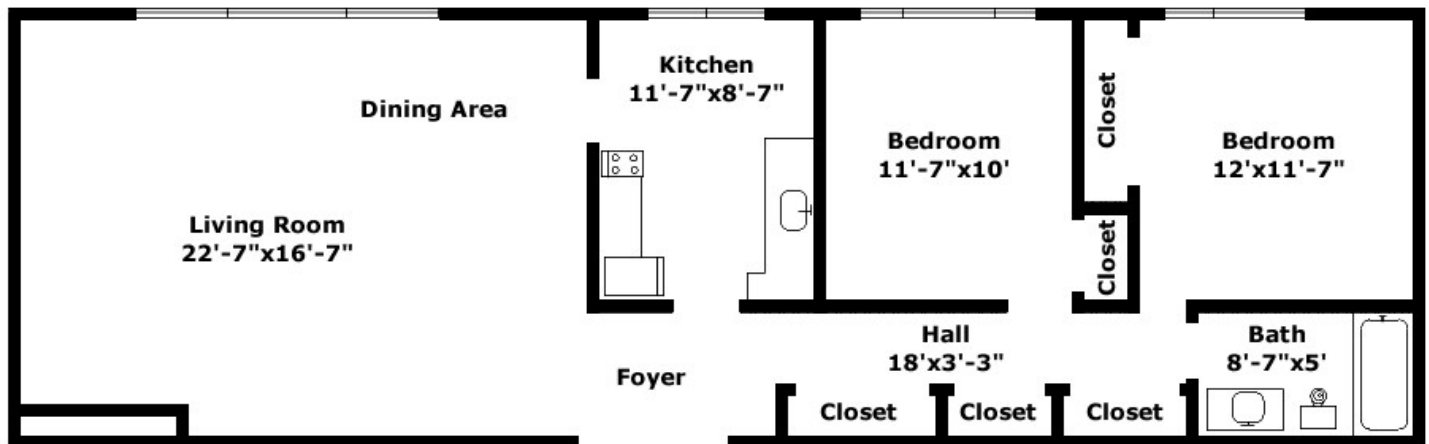

The Rockefeller

Penthouse, 880 sq.ft.*

* Parking Extra | Prices are subject to change without notice | Floorplans are not to scale and provided for reference only.